



This drawing is copyright and may not be altered, traced, copied, photographed or used for any purpose other than that for which it is issued without written permission from Meiloci Landscape Architects. Do not scale for construction purposes. Figured dimensions shall have precedence over scaled dimensions. Any discrepancies should be reported to the Landscape Architect. All trees and hedgerows are to be protected in accordance with BS5837 and/or Arboricultural recommendations unless instructed otherwise.

NOTES / REVISIONS			
REV	DESCRIPTION	INIT	DATE
0	Updated from Rev 2 of RIBA stage 2 proposals	GS	10-08-23
01	Proposed spot heights updated with regards to raising levels	GS	07-09-23

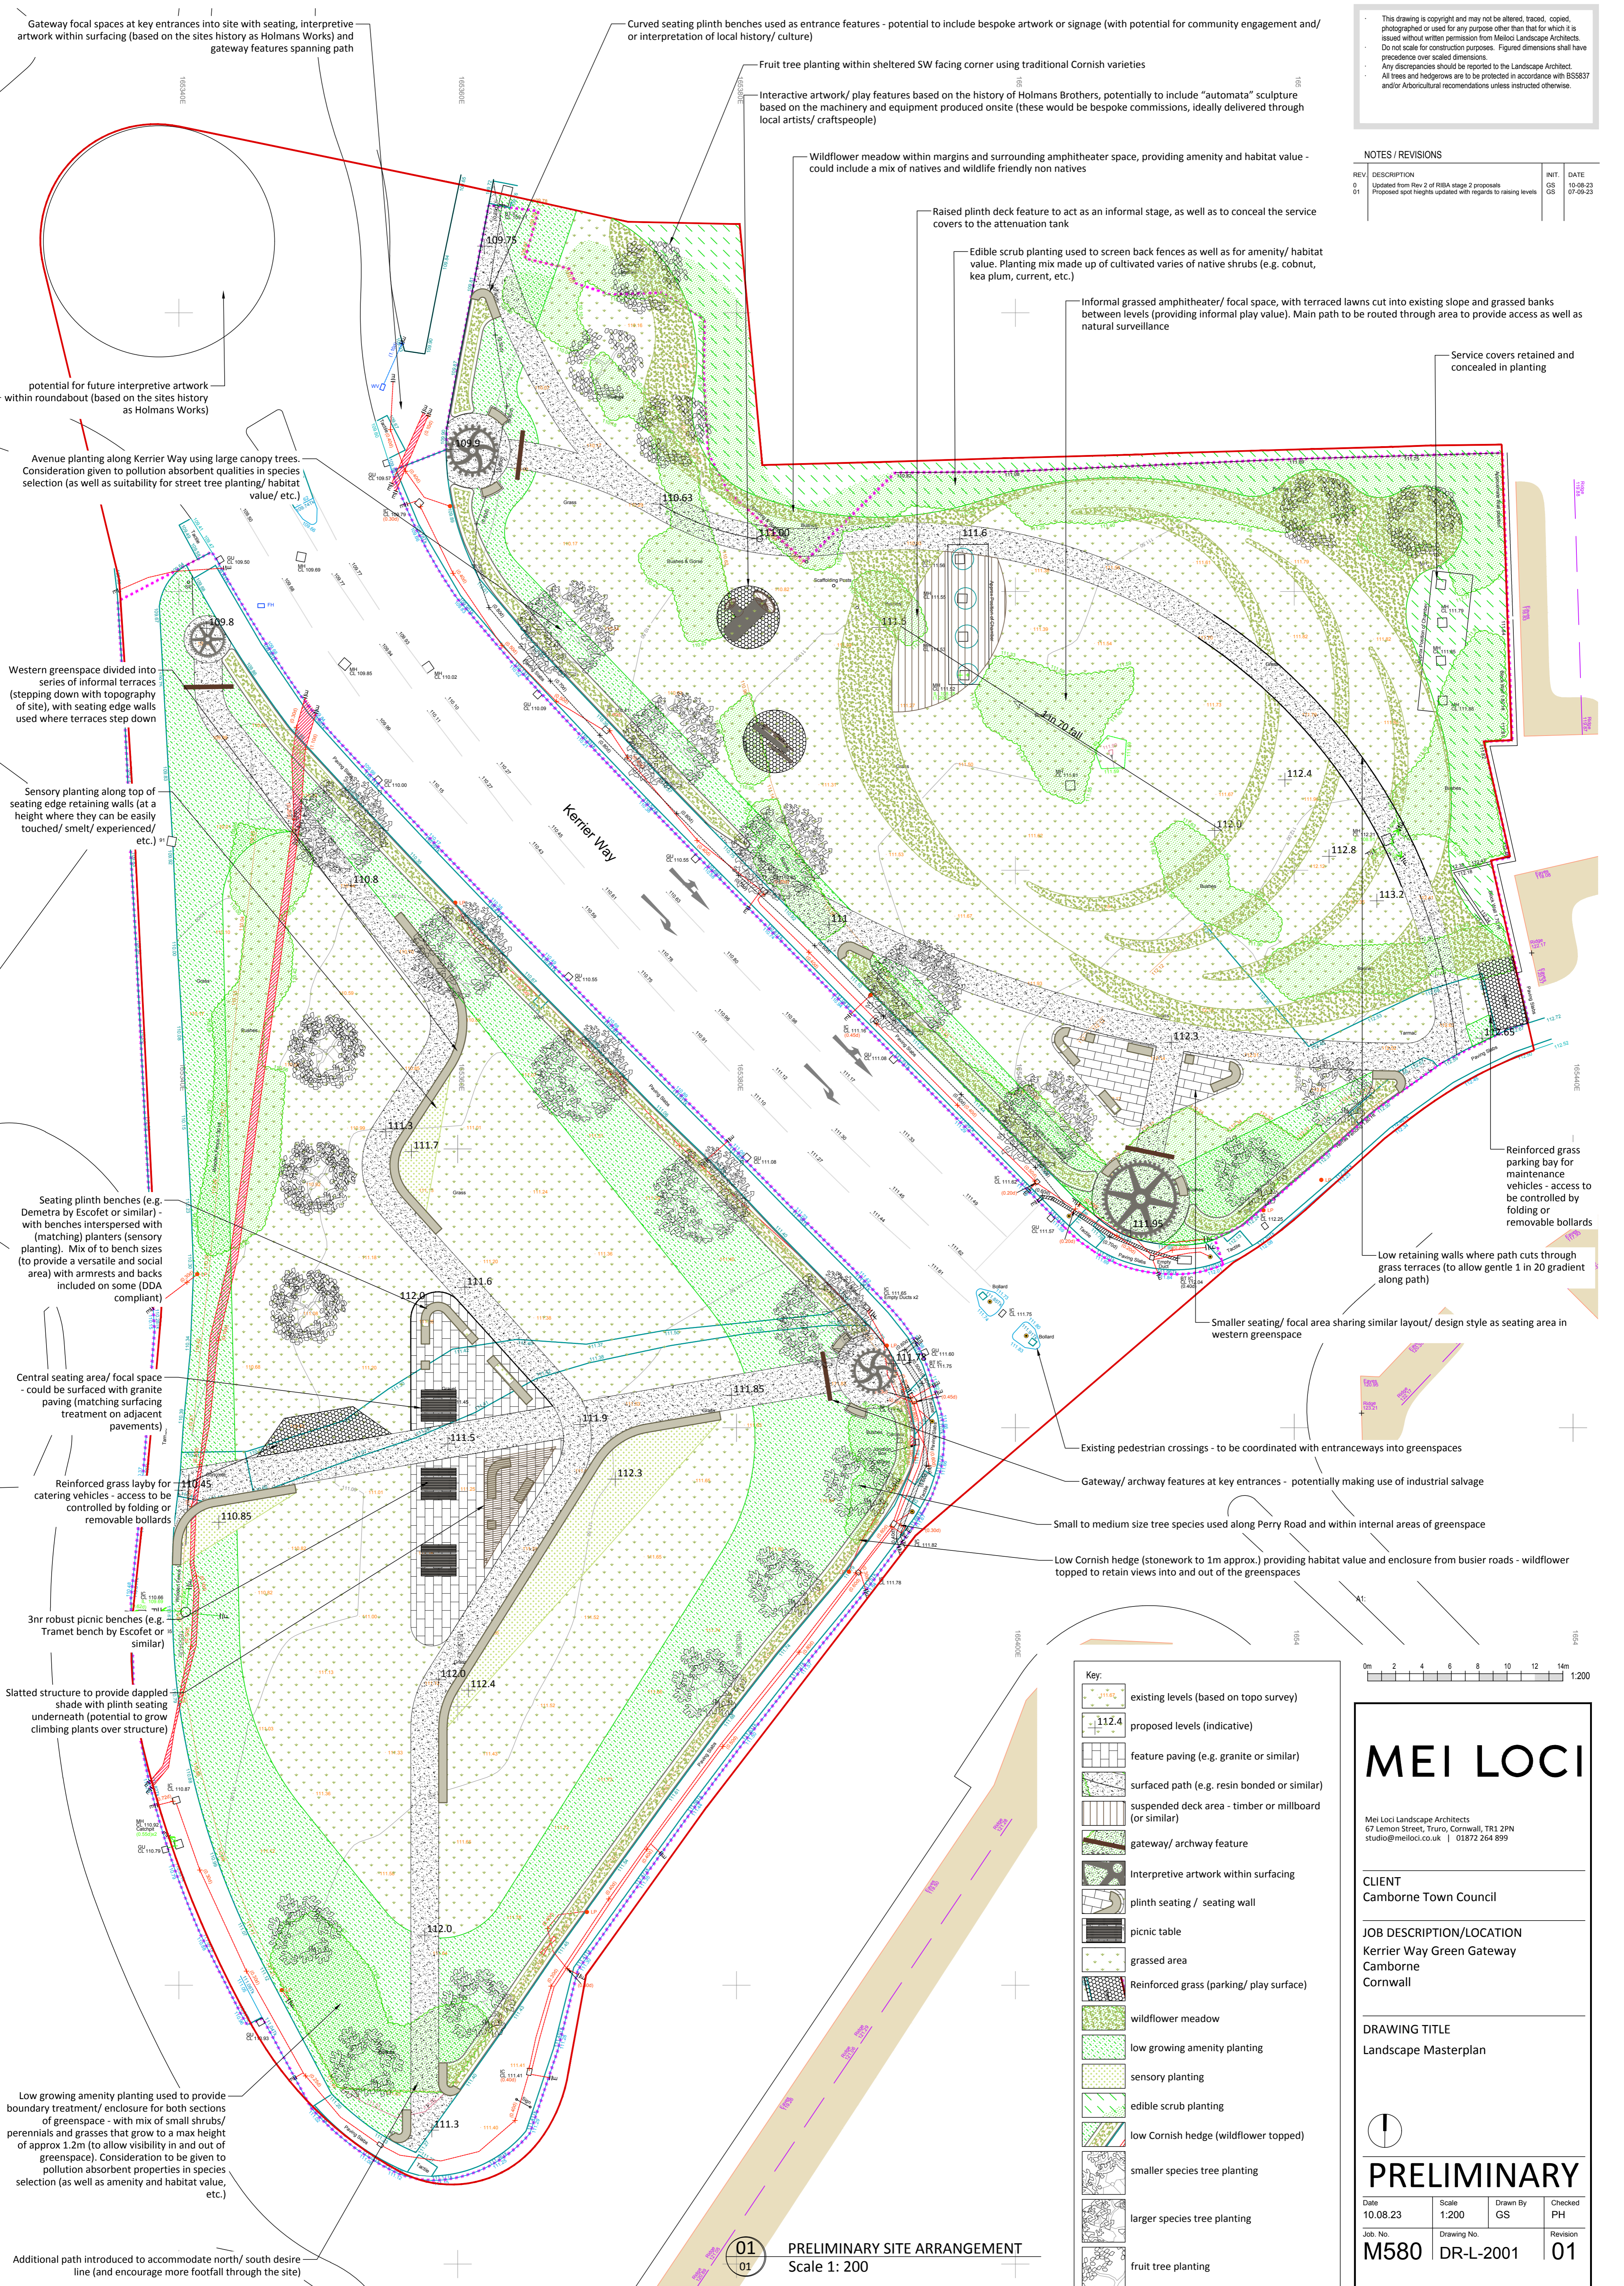

Key:	
	existing levels (based on topo survey)
	proposed levels (indicative)
	feature paving (e.g. granite or similar)
	surfaced path (e.g. resin bonded or similar)
	suspended deck area - timber or millboard (or similar)
	gateway/ archway feature
	Interpretive artwork within surfacing
	plinth seating / seating wall
	picnic table
	grassed area
	Reinforced grass (parking/ play surface)
	wildflower meadow
	low growing amenity planting
	sensory planting
	edible scrub planting
	low Cornish hedge (wildflower topped)
	smaller species tree planting
	larger species tree planting
	fruit tree planting

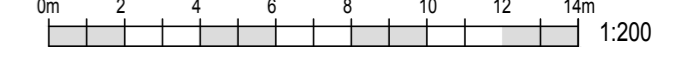

MEI LOCI
 Meiloci Landscape Architects
 67 Lemon Street, Truro, Cornwall, TR1 2PN
 studio@meiloci.co.uk | 01872 264 899

CLIENT
 Camborne Town Council

JOB DESCRIPTION/LOCATION
 Kerrier Way Green Gateway
 Camborne
 Cornwall

DRAWING TITLE
 Landscape Masterplan

PRELIMINARY			
Date	Scale	Drawn By	Checked
10.08.23	1:200	GS	PH
Job. No.	Drawing No.	Revision	
M580	DR-L-2001	01	